


C

Name: 14' POURED STEP/SUNDECK W/LINER TRACK – SCREED EDGE


Number: -----

250 Route 61 South, Schuylkill Haven, PA 17972 • 570-385-4733 • fax: 570-385-1318 • CustomerService@CardinalSystemsinc.com

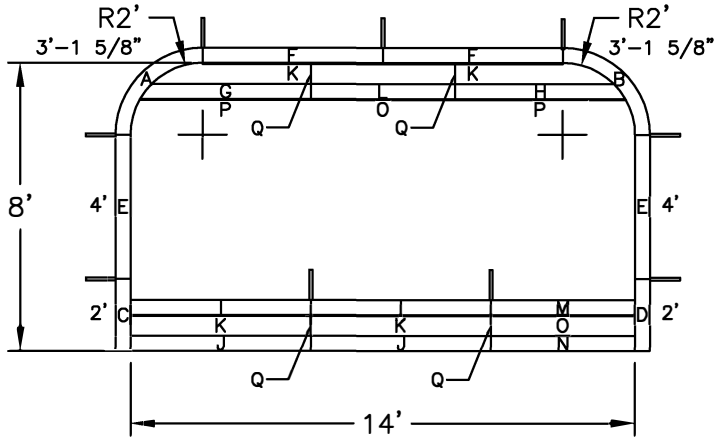

14'-0" – AA1982
POSITION QTY DESCRIPTION

A	1	SP0908	3'-1 5/8" x 2'-0" RADIUS STEP PANEL
B	1	SP0911	3'-1 5/8" x 2'-0" RADIUS STEP PANEL
C	1	SP2678	2'-0" STEP PANEL
D	1	SP2679	2'-0" STEP PANEL
E	2	5S42400XXX0	4'-0" PANEL
F	2	PT0186	4'-0" STEP PANEL
G	1	PT3088	4'-8 3/4" POURED TREAD TOP
H	1	PT3089	4'-8 3/4" POURED TREAD TOP
I	2	PT2257	5'-0" POURED TREAD CENTER
J	2	PT1887	5'-0" POURED TREAD BOTTOM
K	4	LT0020	5'-0" LINER TRACK
L	1	PT1791	4'-0" POURED TREAD TOP
M	1	PT1873	4'-0" POURED TREAD CENTER
N	1	PT1875	4'-0" POURED TREAD BOTTOM
O	2	LT0005	4'-0" LINER TRACK
P	2	LT0296	4'-8" LINER TRACK
Q	4	TS0007	1'-0" POURED TREAD SUPPORT
	1	BP106ST	LARGE STEP BOLT PACK
	1	BP000TS	BOX OF TEK SCREWS
	3	SP0745-6N-3	BOX OF 3 6' SCREED EDGE
	7	HPSFOB	A-FRAME ASSEMBLY
	2	CS6000PTB	A-FRAME ASSEMBLY
	2	CS606ES	SHORT ANGLE
	9	HPSSTAKE	DRIVE STAKE

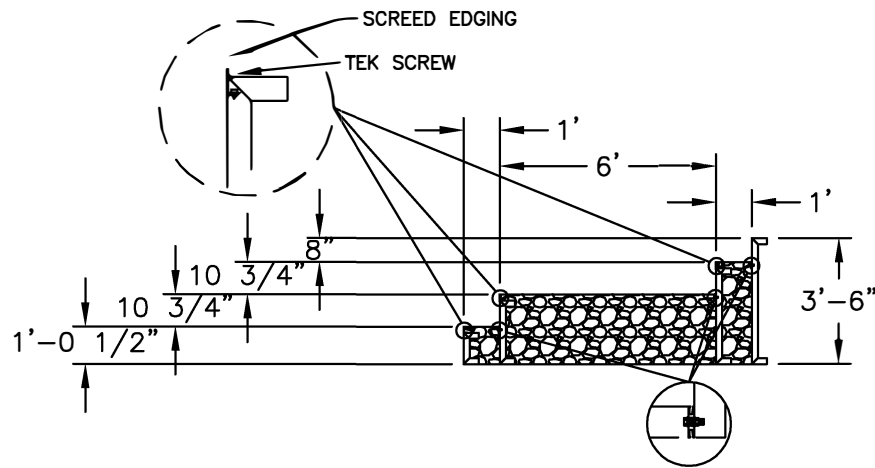

NOTE:
 USE REBAR HOLE LOCATIONS TO PIN WALL AND STEP DECK SUPPORTS IN PLACE. THEN POUR 4"-6" OF CONCRETE AROUND THESE AREAS AND UNDER THE ASSEMBLY FOR REINFORCEMENT

FIBERGLASS ROD TOTALS:

6' LENGTHS = ---
 8' LENGTHS = ---

Drawn By: KPA

Date: 7/7/2017

Scale: 3/16" = 1'-0"

Notes: ST004009

This information is the confidential property of Cardinal Systems, Inc. Disclosure or duplication without proper written approval is strictly prohibited. Acceptance and use of this drawing constitutes knowledge and acceptance by the user of the terms and conditions set forth in the notice and warning which accompanied this drawing is incorporated herein and made part hereof and is found on Cardinal Systems, Inc's website at www.CardinalSystemsInc.com



CardinalSystemsInc.com