
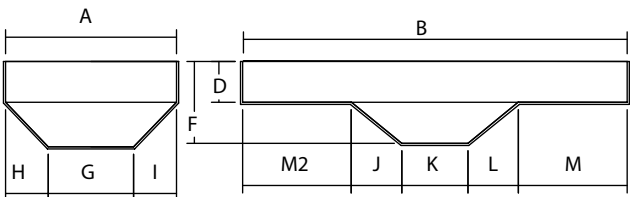
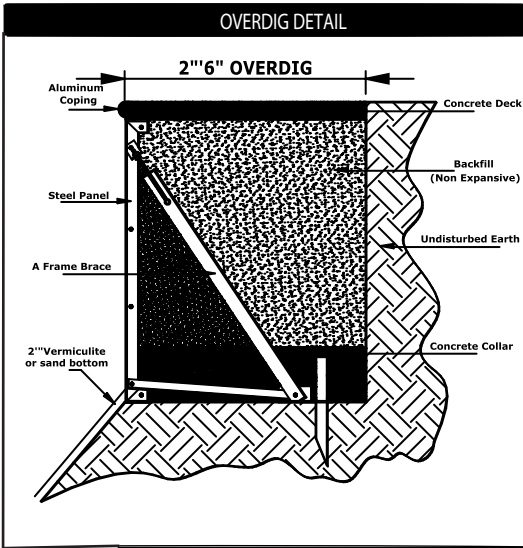


A	16'	K	5'	-	-	SQ. FOOTAGE	512
B	32'	L	7'6"	PERIMETER	92' 7"	GALLONS	14,621
D	3'4"	M	6'				
E	2'8"	M2	6'				
F	6'	T	-				
G	12'	S	-				
H	2'	N	-				
I	2'	P	-				
J	7'6"	U	-				

16' X 32' RECTANGLE 2' RADIUS-SPORTS

DRAWING NUMBER
60125

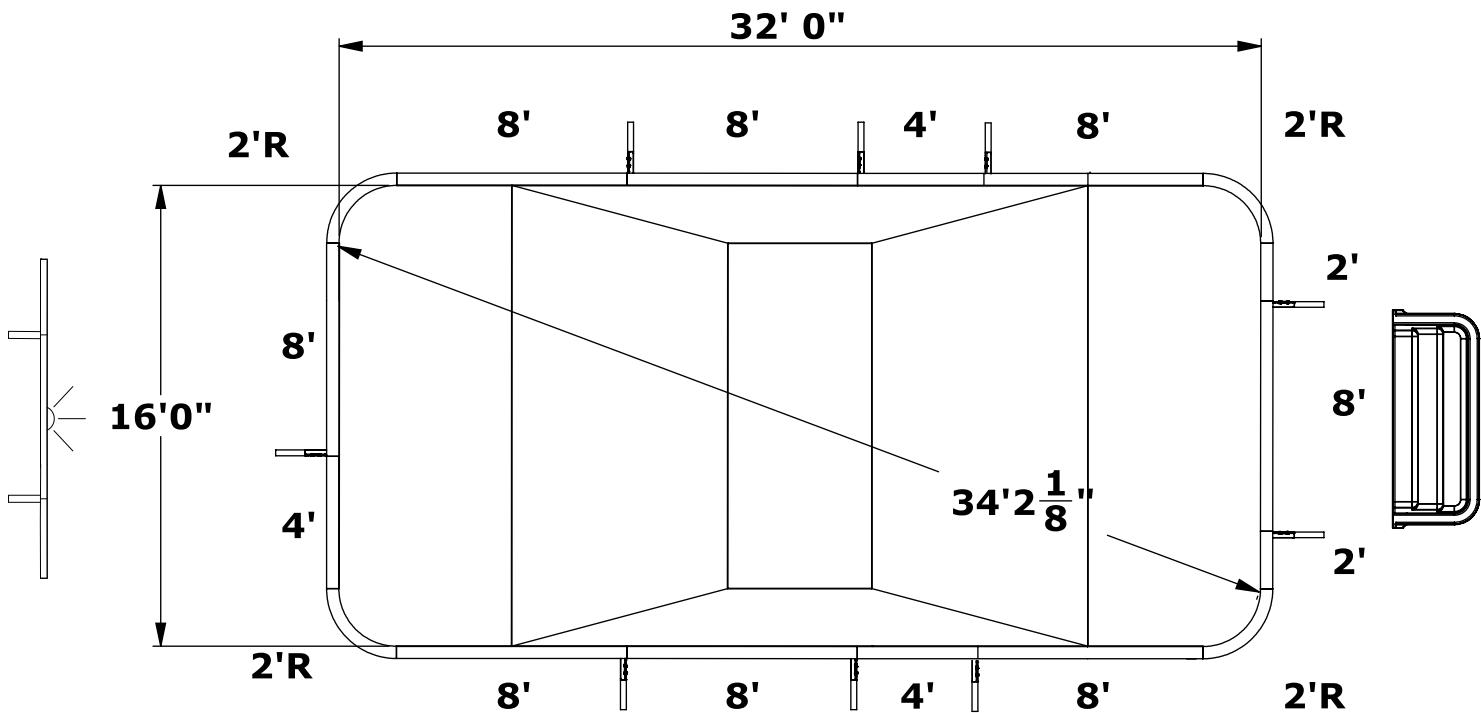


NO DIVING WARNING

ATTENTION DEALER/BUILDER:
It is your responsibility to ensure the safety package provided is delivered to the pool owner and that the 'NO DIVING' labels are properly installed.

'NO DIVING' WARNING LABELS MUST BE
INSTALLED IN NO DIVING AREAS
ACCORDING NSPI SPECIFICATIONS

* SUGGESTED LABEL LOCATIONS ARE
SPECIFIED IN THE COPING LAYOUT

PRE-CUT PANEL LEGEND

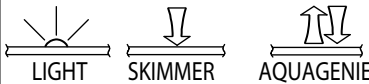

GENERAL NOTES

1. These are finished dimensions ready for the liner.
2. Dimensions are from inside pool panels.
3. The ideal water level should be to the middle of the skimmer opening(s).

EXCAVATION NOTES

1. Rough excavation should be 2" deeper in each instance.
2. Soil to have minimum bearing capacity of 2000 P.S.F.
3. Locate top of pool at least 6" above surrounding land elevation.
4. See 'Overdig Detail' for excavation around pool.
5. Fill voids under base of panels and tamp well.
6. Backfill with non-expansive material.

ADDITIONAL NOTES

THIS DOCUMENT IS FOR ILLUSTRATIVE PURPOSES ONLY.
The dealer or contractor who sells or installs your pool is an independant contractor and is not an agent of the Manufacturer. The construction methods illustrated here are suggestions and apply only to normal ground conditions. There may be additional precautions and/or methods of construction. Proper installation is the responsibility of the dealer/builder/contractor.