




**ROYAL**  
SWIMMING POOLS

**Pool Size:** 20' X 41' X 30'  
**Pool Shape:** L-SHAPE  
**Pool Number:** 204130L2R-8D  
**Pool Codes:** ----

6426 Summer Gale Dr. Memphis, TN 38134 | 866-532-8194 | fax: 888-977-2846 | Support@RoyalSwimmingPools.com

FINISHED POOL DIMENSIONS (WITH 2" POOL BASE) SHOWN.  
 SEE MANUAL FOR EXCAVATION INSTRUCTIONS.

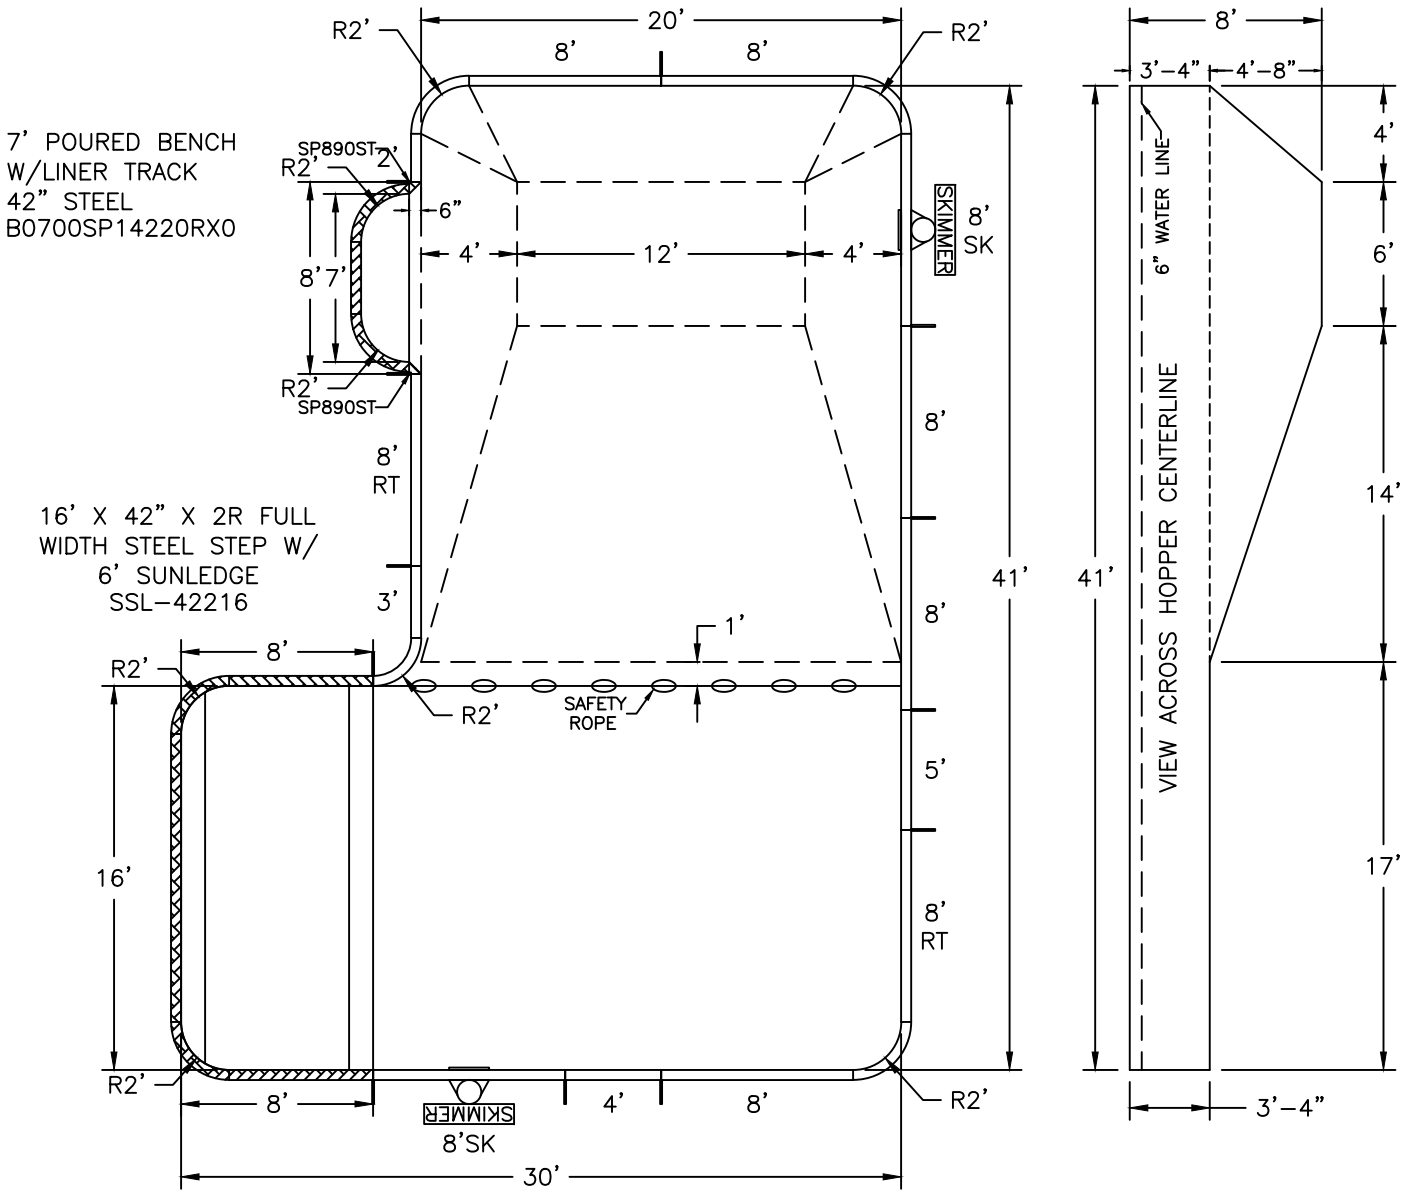

**Date:** 12/21/2021

**Perimeter:** 136'-10 1/4"

**Drawn By:** MH

**Area:** 976.6 SQ. FT.

**Scale:** 1/8" = 1'-0"

**Notes:** Royal Swimming Pools

**Signature:**

DRAWING APPROVAL IS FINAL: NO FURTHER CHANGES MAY BE MADE TO YOUR DRAWING.