





Name: 4' RAD CORNER POURED STEP W/ LINER TRACK - SCREED EDGE NEW STYLE
Number: S0936CP34240RTO

250 Route 61 South, Schuylkill Haven, PA 17972 • 570-385-4733 • fax: 570-385-1318 • CustomerService@CardinalSystemsinc.com

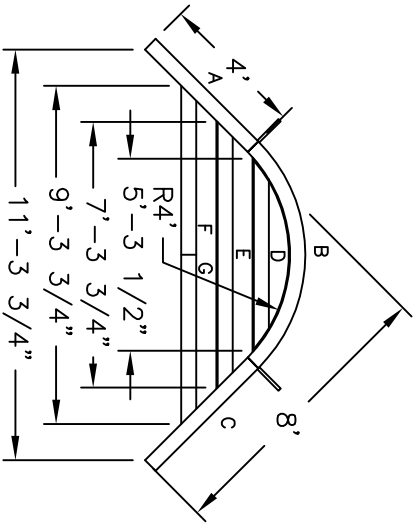

POSITION	PART NO.	QTY.	DESCRIPTION
A	SP3932	1	4'-0" STEP PANEL
B	SP3935	1	6'-3 3/8" x 4'-0" RADIUS STEP PANEL
C	SP3933	1	4'-0" STEP PANEL
D	PT4805	1	5'-3 1/2" POURED TREAD
E	PT4806	1	7'-3 3/4" POURED TREAD
F	PT3775	1	4'-7 7/8" POURED TREAD
G	PT3776	1	4'-7 7/8" POURED TREAD
H	LT0295	1	5'-9" x 4'-0" RADIUS LINER TRACK
J	LT0181	1	5'-3" LINER TRACK
K	LT0128	1	7'-3 1/2" LINER TRACK
	CS6000PT	2	A-FRAME TURNBUCKLE ASSEMBLY
	CS6080BH	18	DRIVE STAKE
	BP1065T	1	LARGE STEP BOLT PACK
	BP0001TS	1	BOX OF TEK SCREWS
	SP0745-6N-3	1	DESCRIPTION

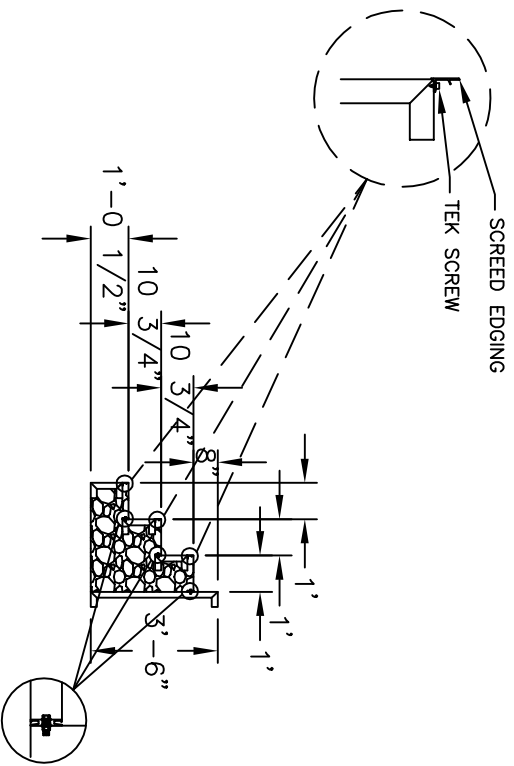

NOTE:
 USE REBAR HOLE LOCATIONS TO PIN WALL AND STEP DECK SUPPORTS IN PLACE. THEN POUR 4"-6" OF CONCRETE AROUND THESE AREAS AND UNDER THE ASSEMBLY FOR REINFORCEMENT

FIBERGLASS ROD TOTALS:
 6' LENGTHS = ----
 8' LENGTHS = ----

Drawn By: JASON S
Date: 9/29/2017
Scale: 3/16" = 1'-0"
Notes: ST004934

This information is the confidential property of Cardinal Systems, Inc. Disclosure or duplication without proper written approval is strictly prohibited. Acceptance and use of this drawing constitutes knowledge and acceptance by the user of the terms and conditions set forth in the notice and warning which accompanied this drawing is incorporated herein and made part hereof and is found on Cardinal Systems, Inc.'s website at www.CardinalSystemsInc.com



CardinalSystemsInc.com