





Name: 20'-0" POURED STEP - 2' RAD. W/ LINER TRACK & SCREED EDGE - NEW STYLE

Number: S2000SP34220RX4


250 Route 61 South, Schuylkill Haven, PA 17972 • 570-385-4733 • fax: 570-385-1318 • CustomerService@CardinalSystemsinc.com

PARTS LIST		
ITEM	PART NUMBER	DESCRIPTION
1	SP0102	2'-0" STEP PANEL
2	SP0104	3'-1 5/8" X 2'-0" RADIUS
3	SP0105	3'-1 5/8" X 2'-0" RADIUS
4	SP0027	8'-0" STEP PANEL W/ 2Z
5	SP0103	2'-0" STEP PANEL
6	PT5164	1 5'-9 7/8" POURED TREAD
7	PT4681	2 8'-0" POURED TREAD
8	PT5165	1 5'-9 7/8" POURED TREAD
9	PT3930	2 6'-0" POURED TREAD
10	PT1246	2 6'-0" POURED TREAD
11	PT1753	1 8'-0" POURED TREAD (10 1/2")
12	TS0296	2 3'-6 3/4" TREAD SUPPORT (3 TREAD NEW STYLE)
13	LT0462	2 2'-0" x 2'-0" RADIUS LINER TRACK
14	LT0024	4 8'-0" LINER TRACK
15	LT0207	2 5'-9" LINER TRACK
16	LT0021	2 6'-0" LINER TRACK
17	SP0745-6N-3	6 6'-0" SCREED EDGE
18	CS600OPT	5 A-FRAME TURNBUCKLE ASSEMBLY
19	CS608DH	5 18" DRIVE STAKE
20	BP106ST	2 LARGE STEP BOLT PACK
21	BP000TS	1 BOX OF TEK SCREWS

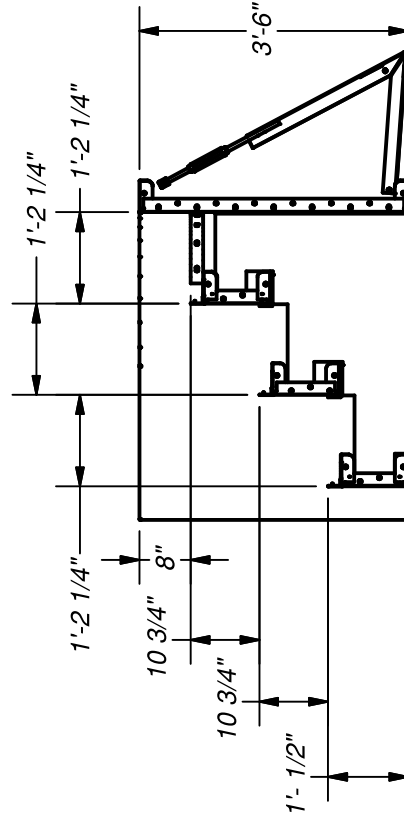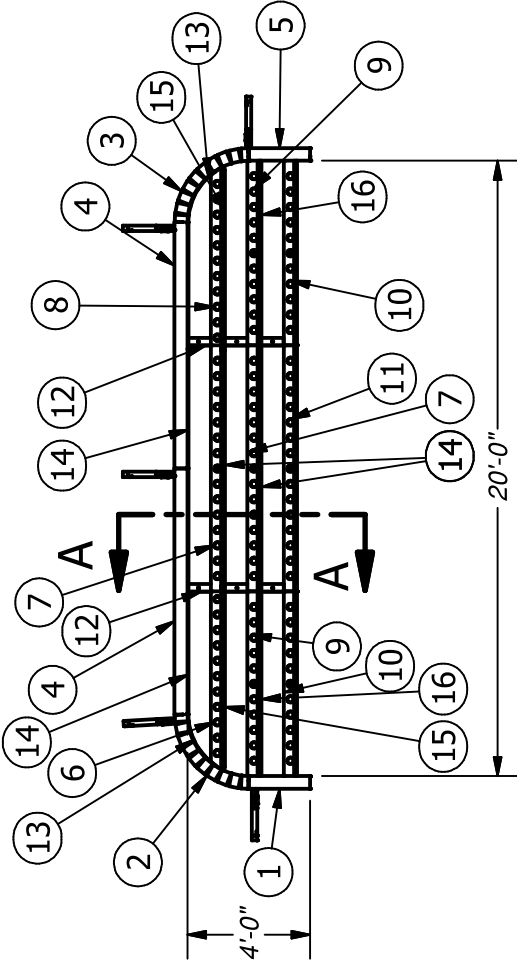

SECTION A-A
SCALE 1 / 30

NOTE:
USE REBAR HOLE LOCATIONS TO PIN WALL AND STEP DECK SUPPORTS IN PLACE. THEN POUR 4'-6" OF CONCRETE AROUND THESE AREAS AND UNDER THE ASSEMBLY FOR REINFORCEMENT

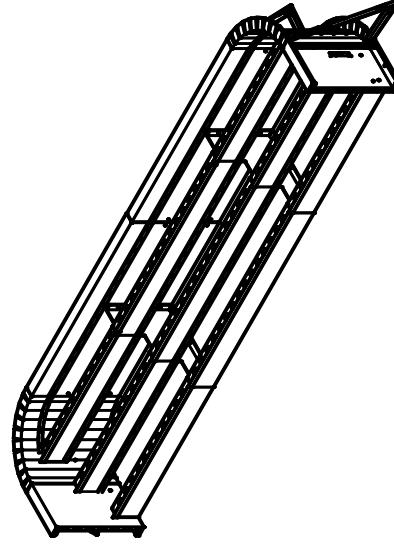

Date: 11/15/2017

Notes: NOTES

Drawn By: jheffner

Scale: 1 : 75

This information is the confidential property of Cardinal Systems, Inc. Disclosure or duplication without proper written approval is strictly prohibited. Acceptance and use of this drawing constitutes knowledge and acceptance by the user of the terms and conditions set forth in the notice and warning which accompanied this drawing is incorporated herein and made part hereof and is found on Cardinal Systems, Inc's website at www.CardinalSystemsInc.com



CardinalSystemsInc.com