


C**Name:** 12' POURED STEP/SUNDECK W/LINER TRACK – SCREED EDGE**Number:** ----

250 Route 61 South, Schuylkill Haven, PA 17972 • 570-385-4733 • fax: 570-385-1318 • CustomerService@CardinalSystemsinc.com

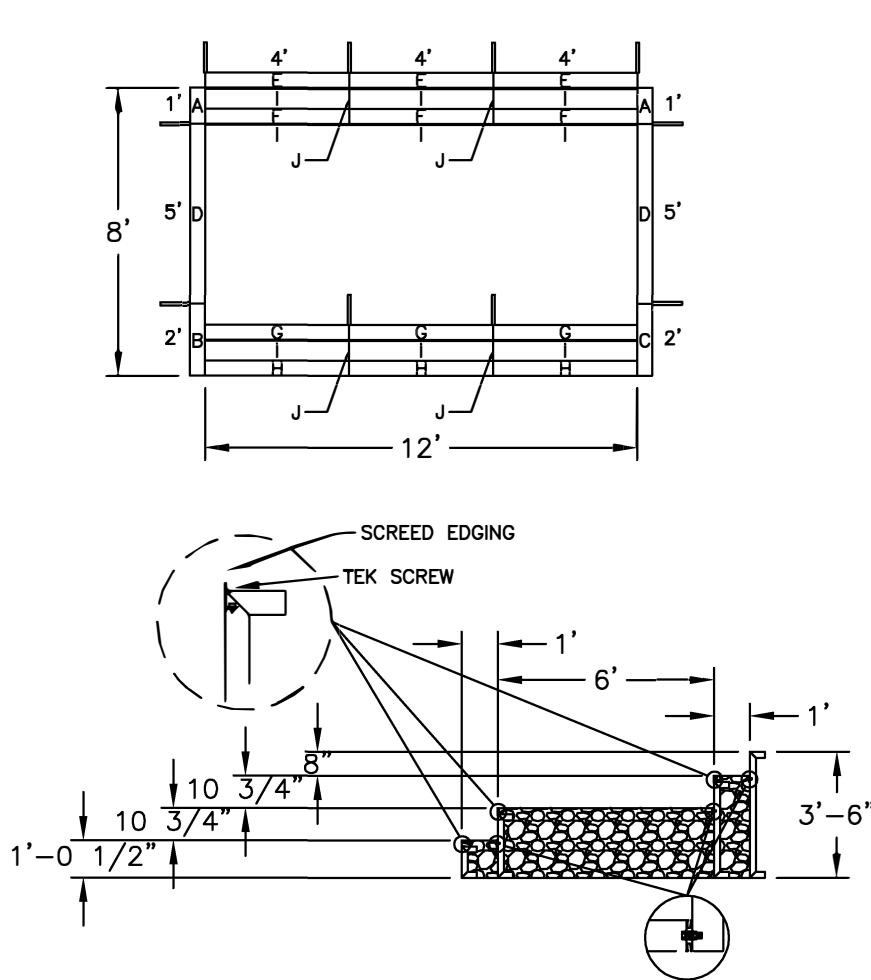

12'-0" – AA1923

POSITION QTY DESCRIPTION

| | | | |
|---|----|-------------|----------------------------|
| A | 2 | SP1651 | 1'-0" STEP SIDE PANEL |
| B | 1 | SP2678 | 2'-0" STEP PANEL |
| C | 1 | SP2679 | 2'-0" STEP PANEL |
| D | 2 | 5S42500XXX0 | 5'-0" PANEL |
| E | 3 | SP0108 | 4'-0" STEP PANEL |
| F | 3 | PT1791 | 4'-0" POURED TREAD TOP |
| G | 3 | PT1873 | 4'-0" POURED TREAD CENTER |
| H | 3 | PT1875 | 4'-0" POURED TREAD BOTTOM |
| I | 9 | LT0005 | 4'-0" LINER TRACK |
| J | 4 | TS0007 | 1'-0" POURED TREAD SUPPORT |
| | 2 | CS902SA | SQUARE CORNER ANGLE |
| | 2 | CS903FC | FOAM CORNER |
| | 1 | BP106ST | LARGE STEP BOLT PACK |
| | 1 | BP000TS | BOX OF TEK SCREWS |
| | 2 | SP0745-6N-3 | BOX OF 3 – 6' SCREED EDGE |
| | 8 | HPSFOB | A-FRAME ASSEMBLY |
| | 2 | CS6000PTB | A-FRAME ASSEMBLY |
| | 2 | CS606ES | SHORT ANGLE |
| | 10 | HPSSTAKE | 18" DRIVE STAKE |

NOTE:
USE REBAR HOLE LOCATIONS TO PIN WALL AND STEP DECK SUPPORTS IN PLACE. THEN POUR 4"-6" OF CONCRETE AROUND THESE AREAS AND UNDER THE ASSEMBLY FOR REINFORCEMENT

FIBERGLASS ROD TOTALS:

6' LENGTHS = ---
8' LENGTHS = ---

Drawn By: KPA**Date:** 5/16/2017**Scale:** 3/16" = 1'-0"**Notes:** ST003353

This information is the confidential property of Cardinal Systems, Inc. Disclosure or duplication without proper written approval is strictly prohibited. Acceptance and use of this drawing constitutes knowledge and acceptance by the user of the terms and conditions set forth in the notice and warning which accompanied this drawing is incorporated herein and made part hereof and is found on Cardinal Systems, Inc's website at www.CardinalSystemsinc.com



CardinalSystemsinc.com