




ROYAL
SWIMMING POOLS

Pool Size: 16' X 41' X 26'
Pool Shape: L-SHAPE
Pool Number: 164126L2R-8D
Pool Codes: ----

6426 Summer Gale Dr. Memphis, TN 38134 | 866-532-8194 | fax: 888-977-2846 | Support@RoyalSwimmingPools.com

FINISHED POOL DIMENSIONS (WITH 2" POOL BASE) SHOWN.
 SEE MANUAL FOR EXCAVATION INSTRUCTIONS.

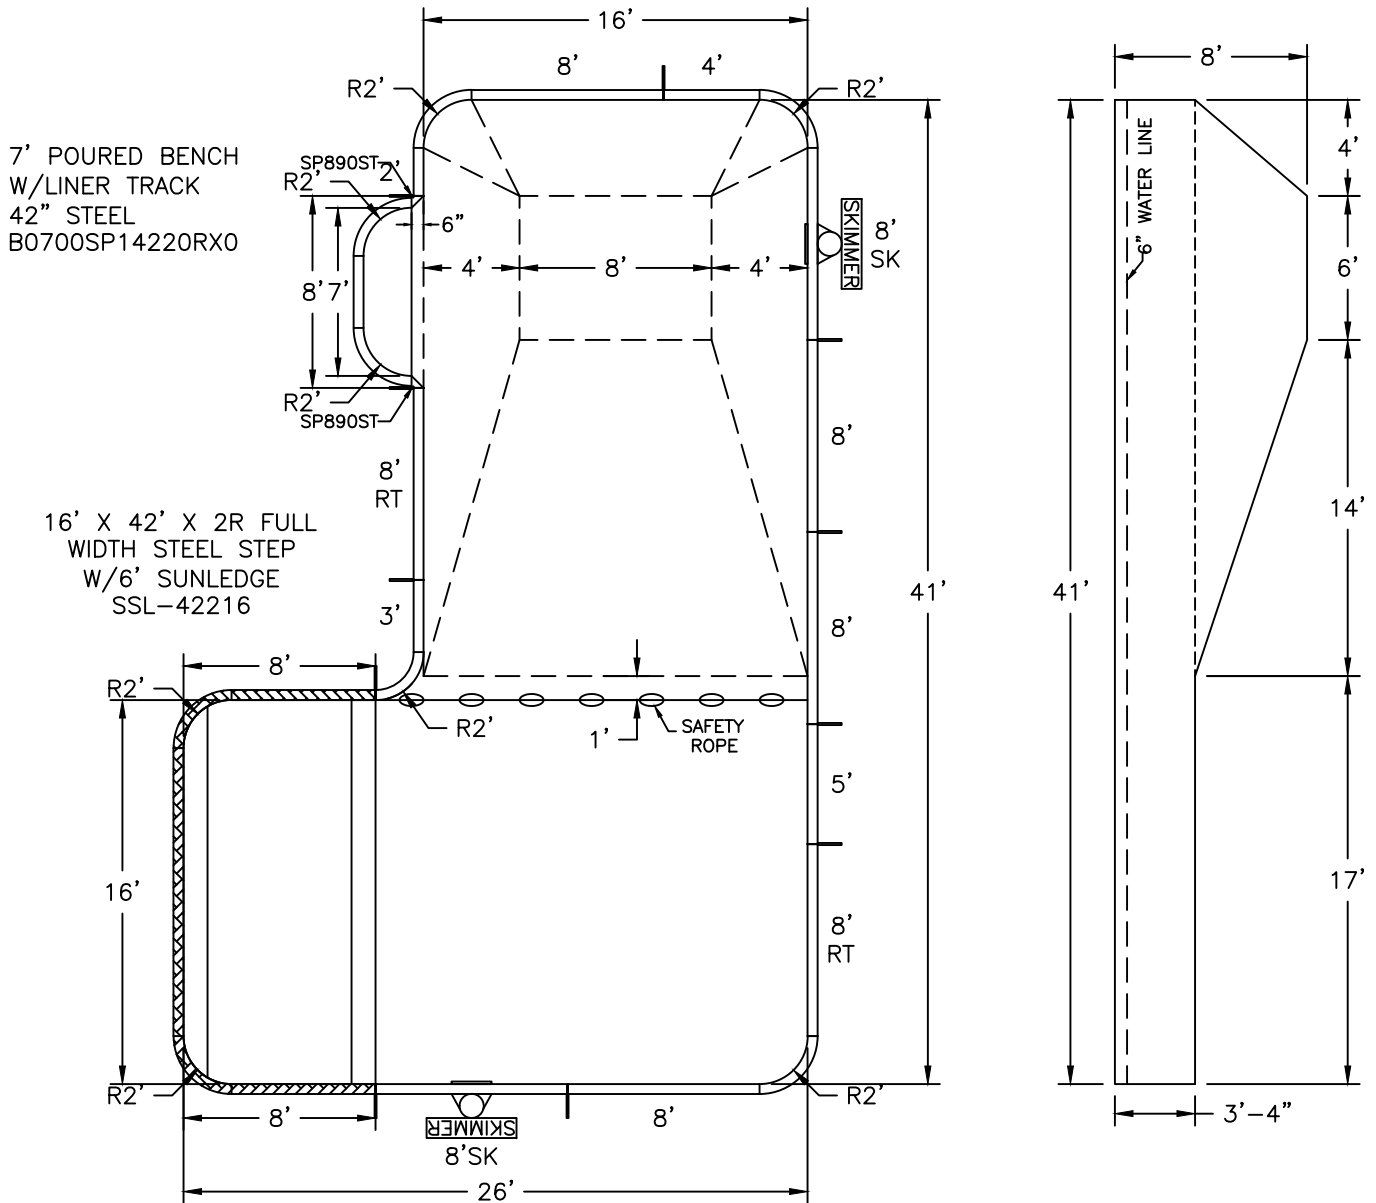

Date: 9/17/2021

Perimeter: 128'-10 1/4"

Drawn By: GR

Area: 812.6 SQ. FT.

Scale: 1/8" = 1'-0"

Notes: Royal Swimming Pools

Signature:

DRAWING APPROVAL IS FINAL: NO FURTHER CHANGES MAY BE MADE TO YOUR DRAWING.




ROYAL
SWIMMING POOLS

Pool Size: 18' X 43' X 28'
Pool Shape: L-SHAPE
Pool Number: 184328L2R-8D
Pool Codes: ----

6426 Summer Gale Dr. Memphis, TN 38134 | 866-532-8194 | fax: 888-977-2846 | Support@RoyalSwimmingPools.com

FINISHED POOL DIMENSIONS (WITH 2" POOL BASE) SHOWN.
SEE MANUAL FOR EXCAVATION INSTRUCTIONS.

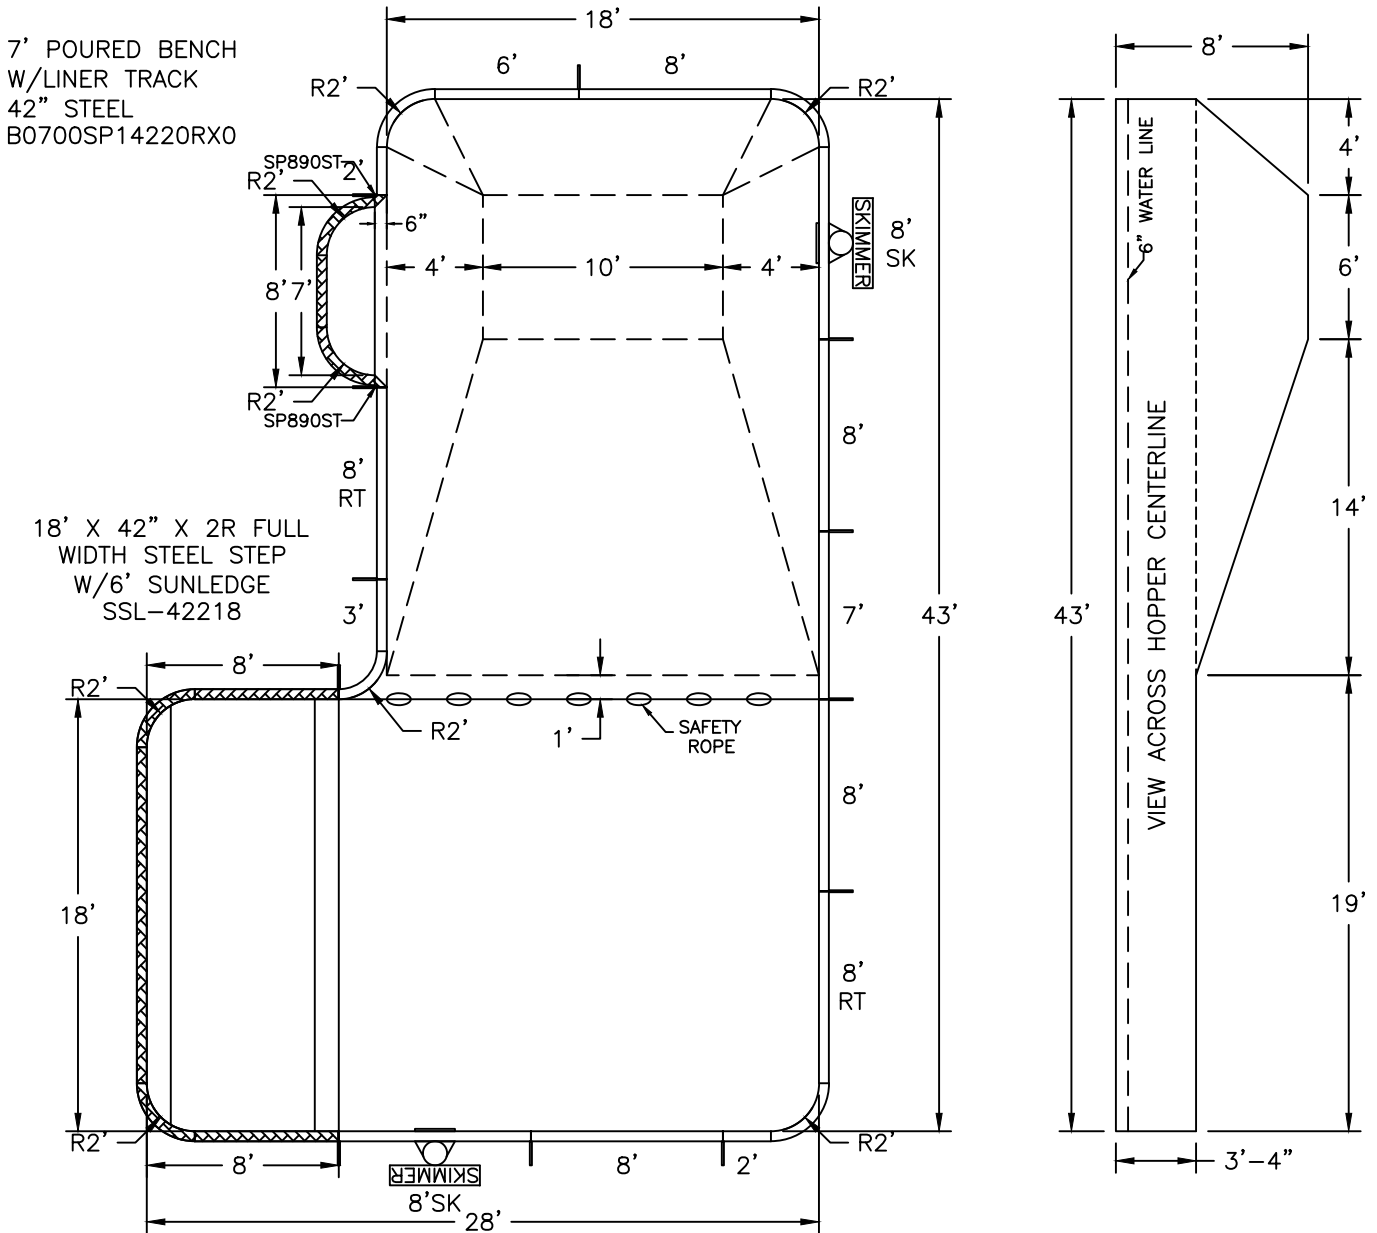

Date: 12/6/2019

Perimeter: 136'-10 1/4"

Drawn By: GR

Area: 950.6 SQ. FT.

Scale: 1/8" = 1'-0"

Notes: Royal Swimming Pools

Signature:

DRAWING APPROVAL IS FINAL: NO FURTHER CHANGES MAY BE MADE TO YOUR DRAWING.




ROYAL
SWIMMING POOLS

Pool Size: 20' X 41' X 30'
Pool Shape: L-SHAPE
Pool Number: 204130L2R-8D
Pool Codes: ----

6426 Summer Gale Dr. Memphis, TN 38134 | 866-532-8194 | fax: 888-977-2846 | Support@RoyalSwimmingPools.com

FINISHED POOL DIMENSIONS (WITH 2" POOL BASE) SHOWN.
SEE MANUAL FOR EXCAVATION INSTRUCTIONS.

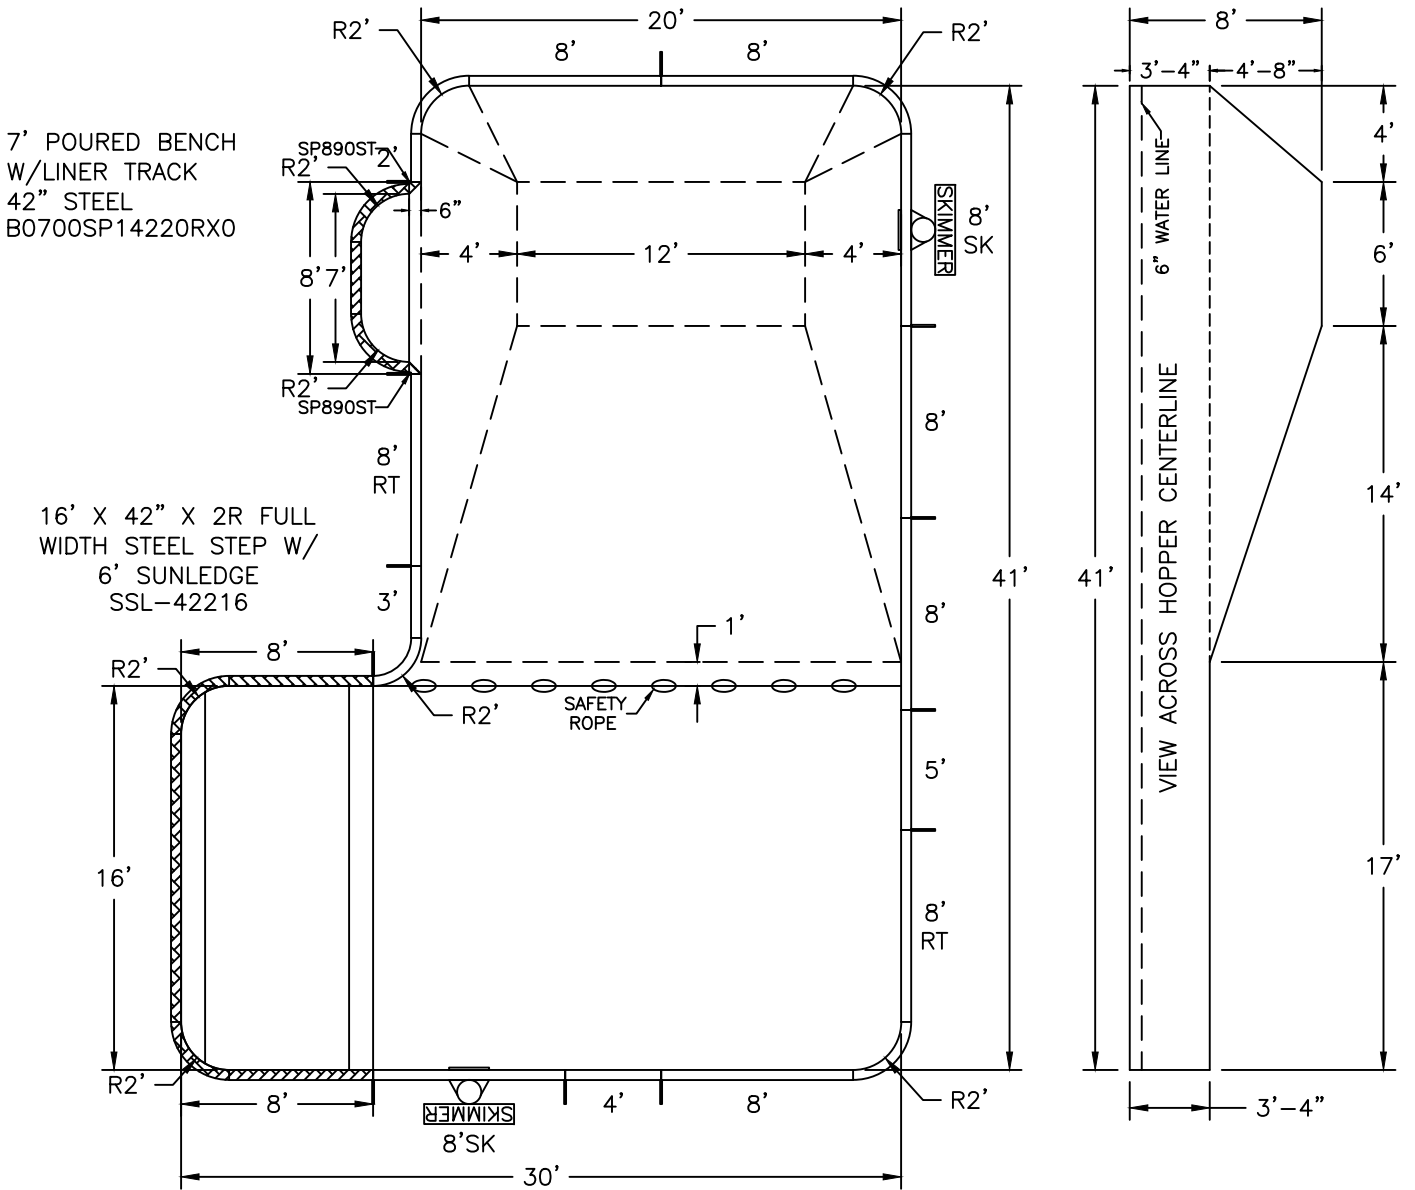

Date: 12/21/2021

Perimeter: 136'-10 1/4"

Drawn By: MH

Area: 976.6 SQ. FT.

Scale: 1/8" = 1'-0"

Notes: Royal Swimming Pools

Signature:

DRAWING APPROVAL IS FINAL: NO FURTHER CHANGES MAY BE MADE TO YOUR DRAWING.




ROYAL
SWIMMING POOLS

Pool Size: 20' X 45' X 36'
Pool Shape: L-SHAPE
Pool Number: 204536L2R-8D
Pool Codes: ----

6426 Summer Gale Dr. Memphis, TN 38134 | 866-532-8194 | fax: 888-977-2846 | Support@RoyalSwimmingPools.com

FINISHED POOL DIMENSIONS (WITH 2" POOL BASE) SHOWN.
 SEE MANUAL FOR EXCAVATION INSTRUCTIONS.

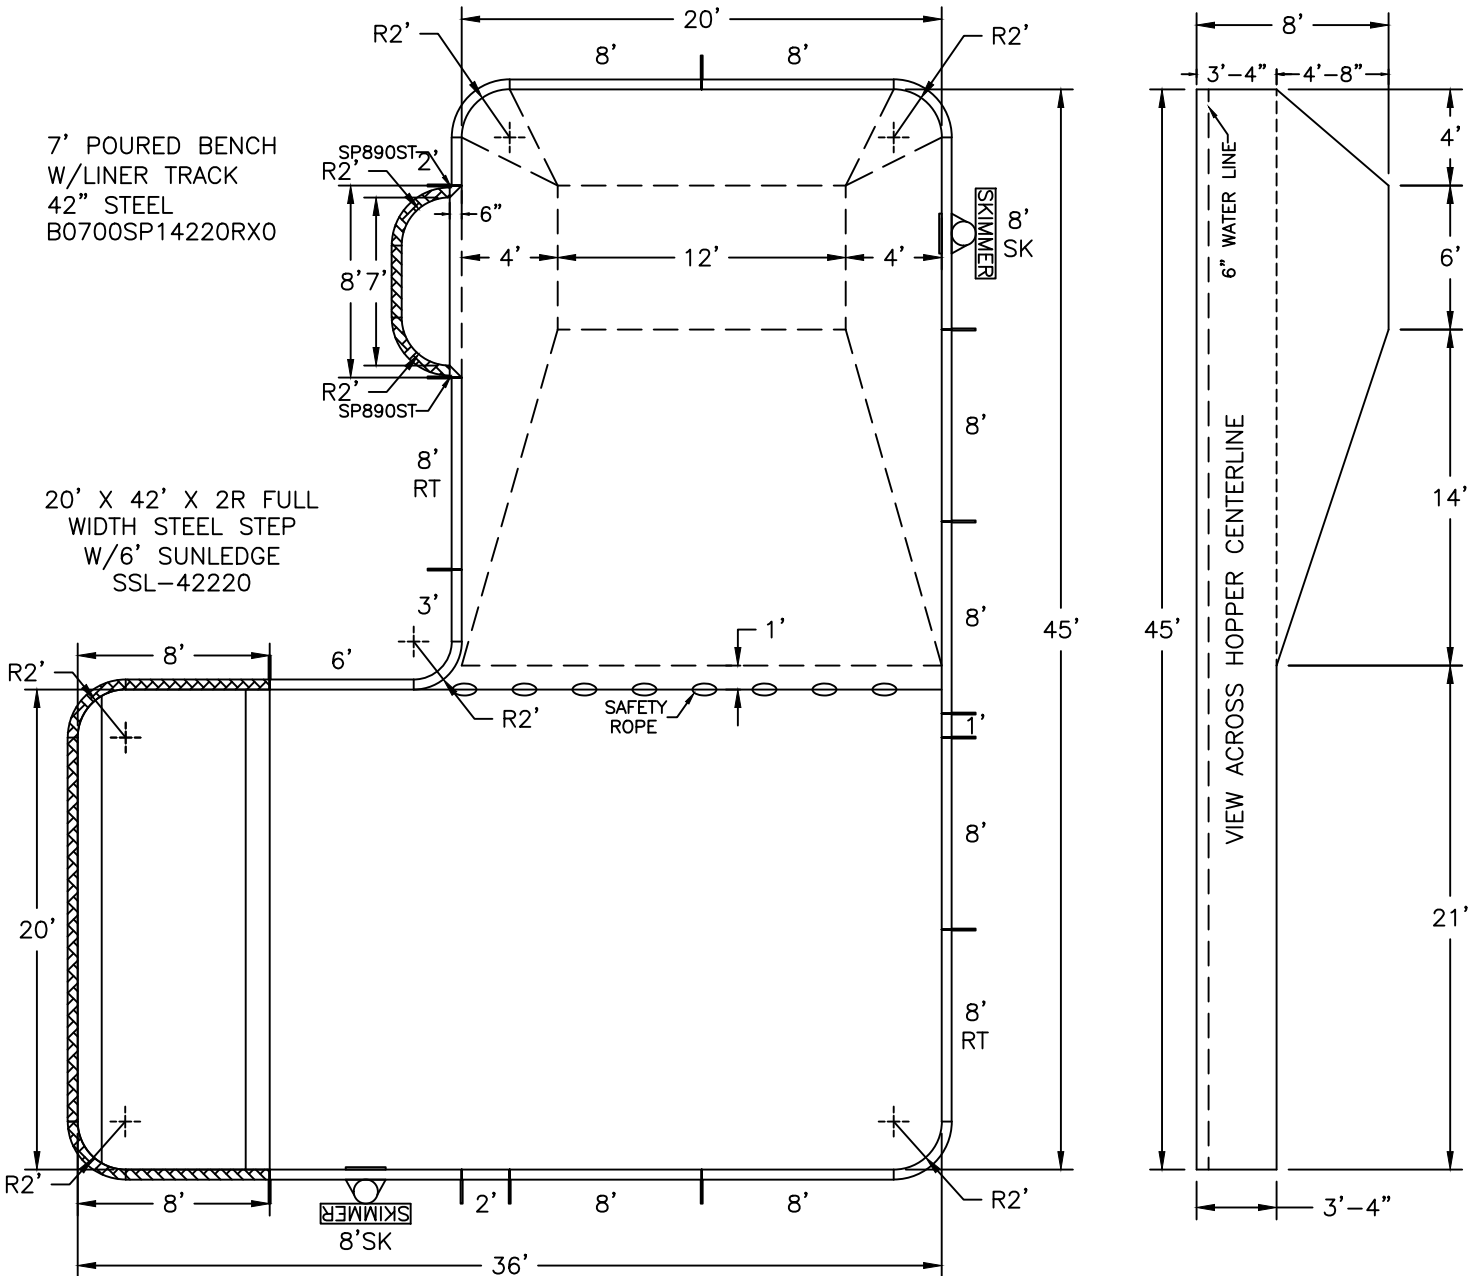

Date: 12/21/2021

Perimeter: 156'-10 1/4"

Drawn By: MH

Area: 1216.6 SQ. FT.

Scale: 1/8" = 1'-0"

Notes: Royal Swimming Pools

Signature:

DRAWING APPROVAL IS FINAL: NO FURTHER CHANGES MAY BE MADE TO YOUR DRAWING.